


File No. 251 OFFICIAL

C.R. DECLARATION  
DOC. NO. 5076262

# Condominium Number 545 La Rive, A Condominium FLOOR PLAN

File No.

23rd FLOOR PLAN

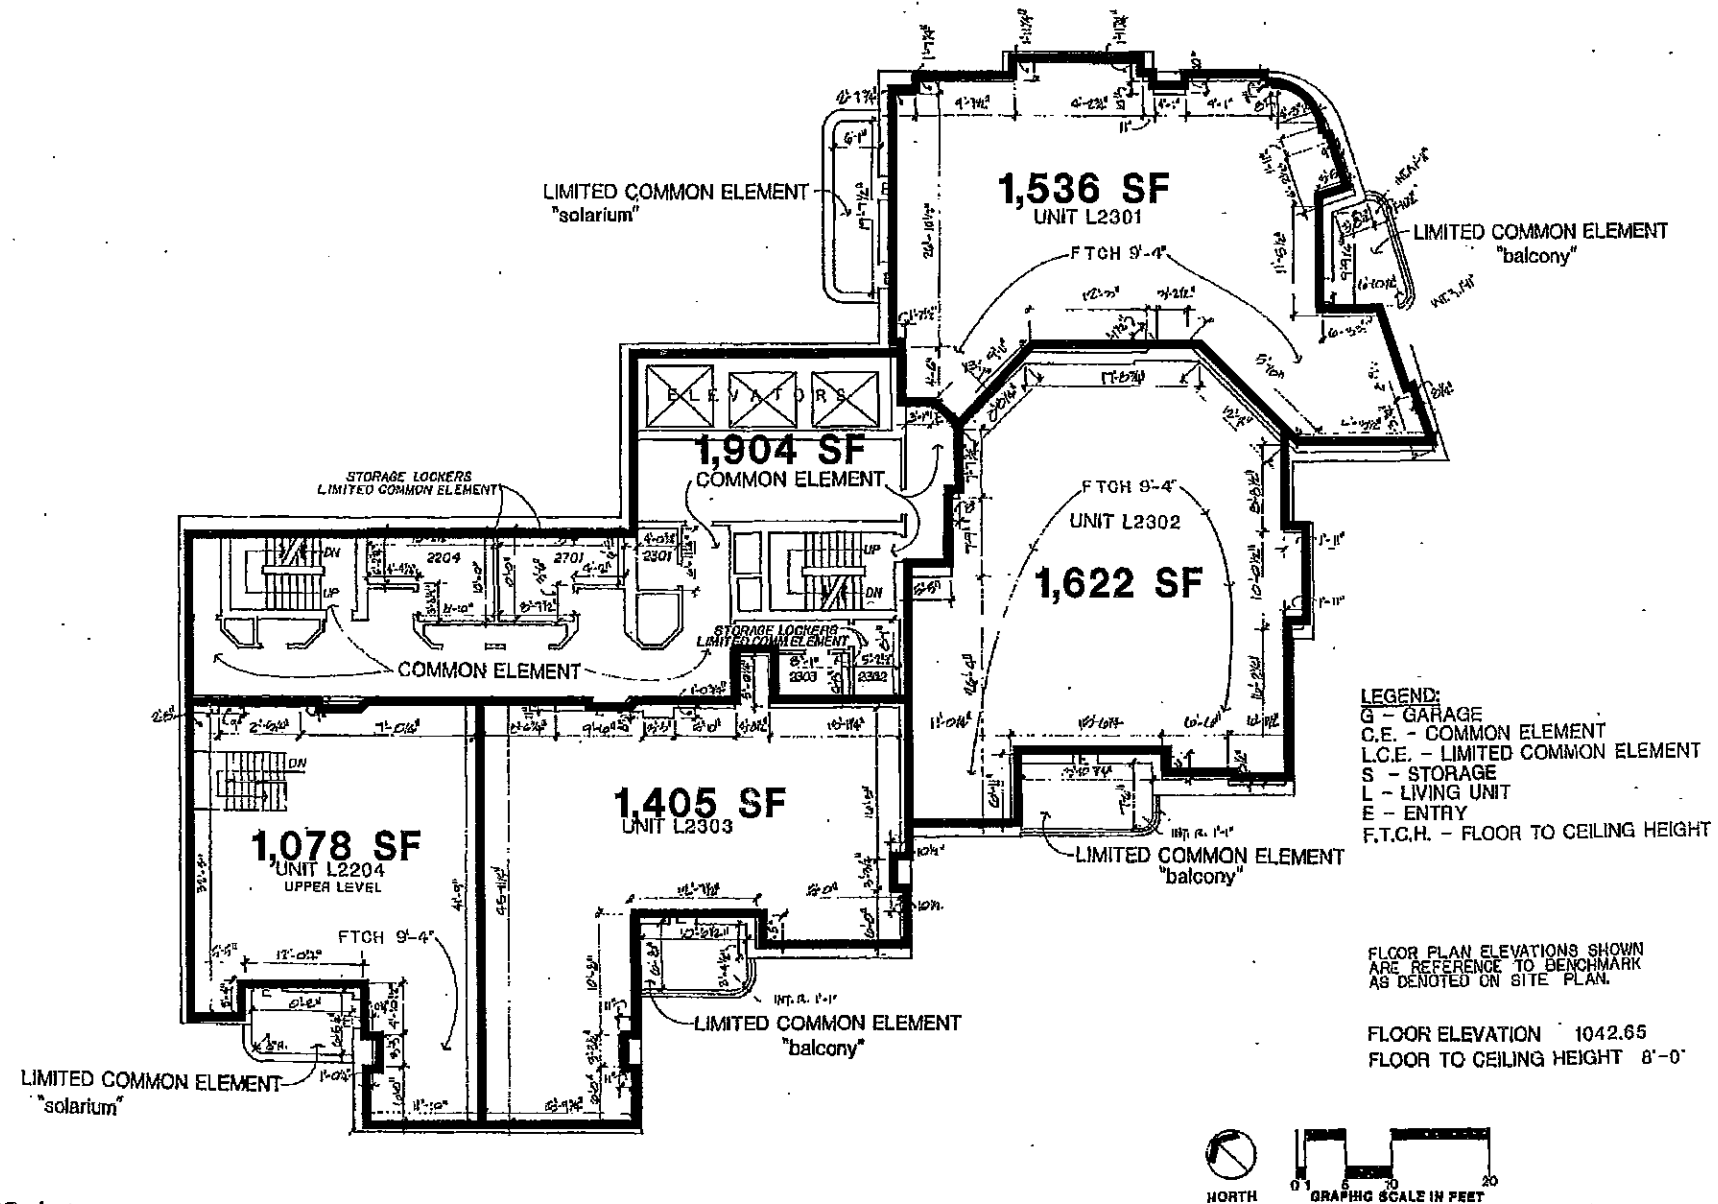

SHEET 28 OF 32 SHEETS



KKE Architects, Inc.  
300 first avenue north  
minneapolis, mn 55401

(612) 339-4200  
FAX (612) 342-9267  
www.kke.com

minneapolis las vegas pasadena irvine

Project	0808.1045.01	Drawing Number	26
Date	08/20/07		32
Drawn by	CAM		
Checked by	GS		