


Condominium Number 545 La Rive, A Condominium FLOOR PLAN

File No.

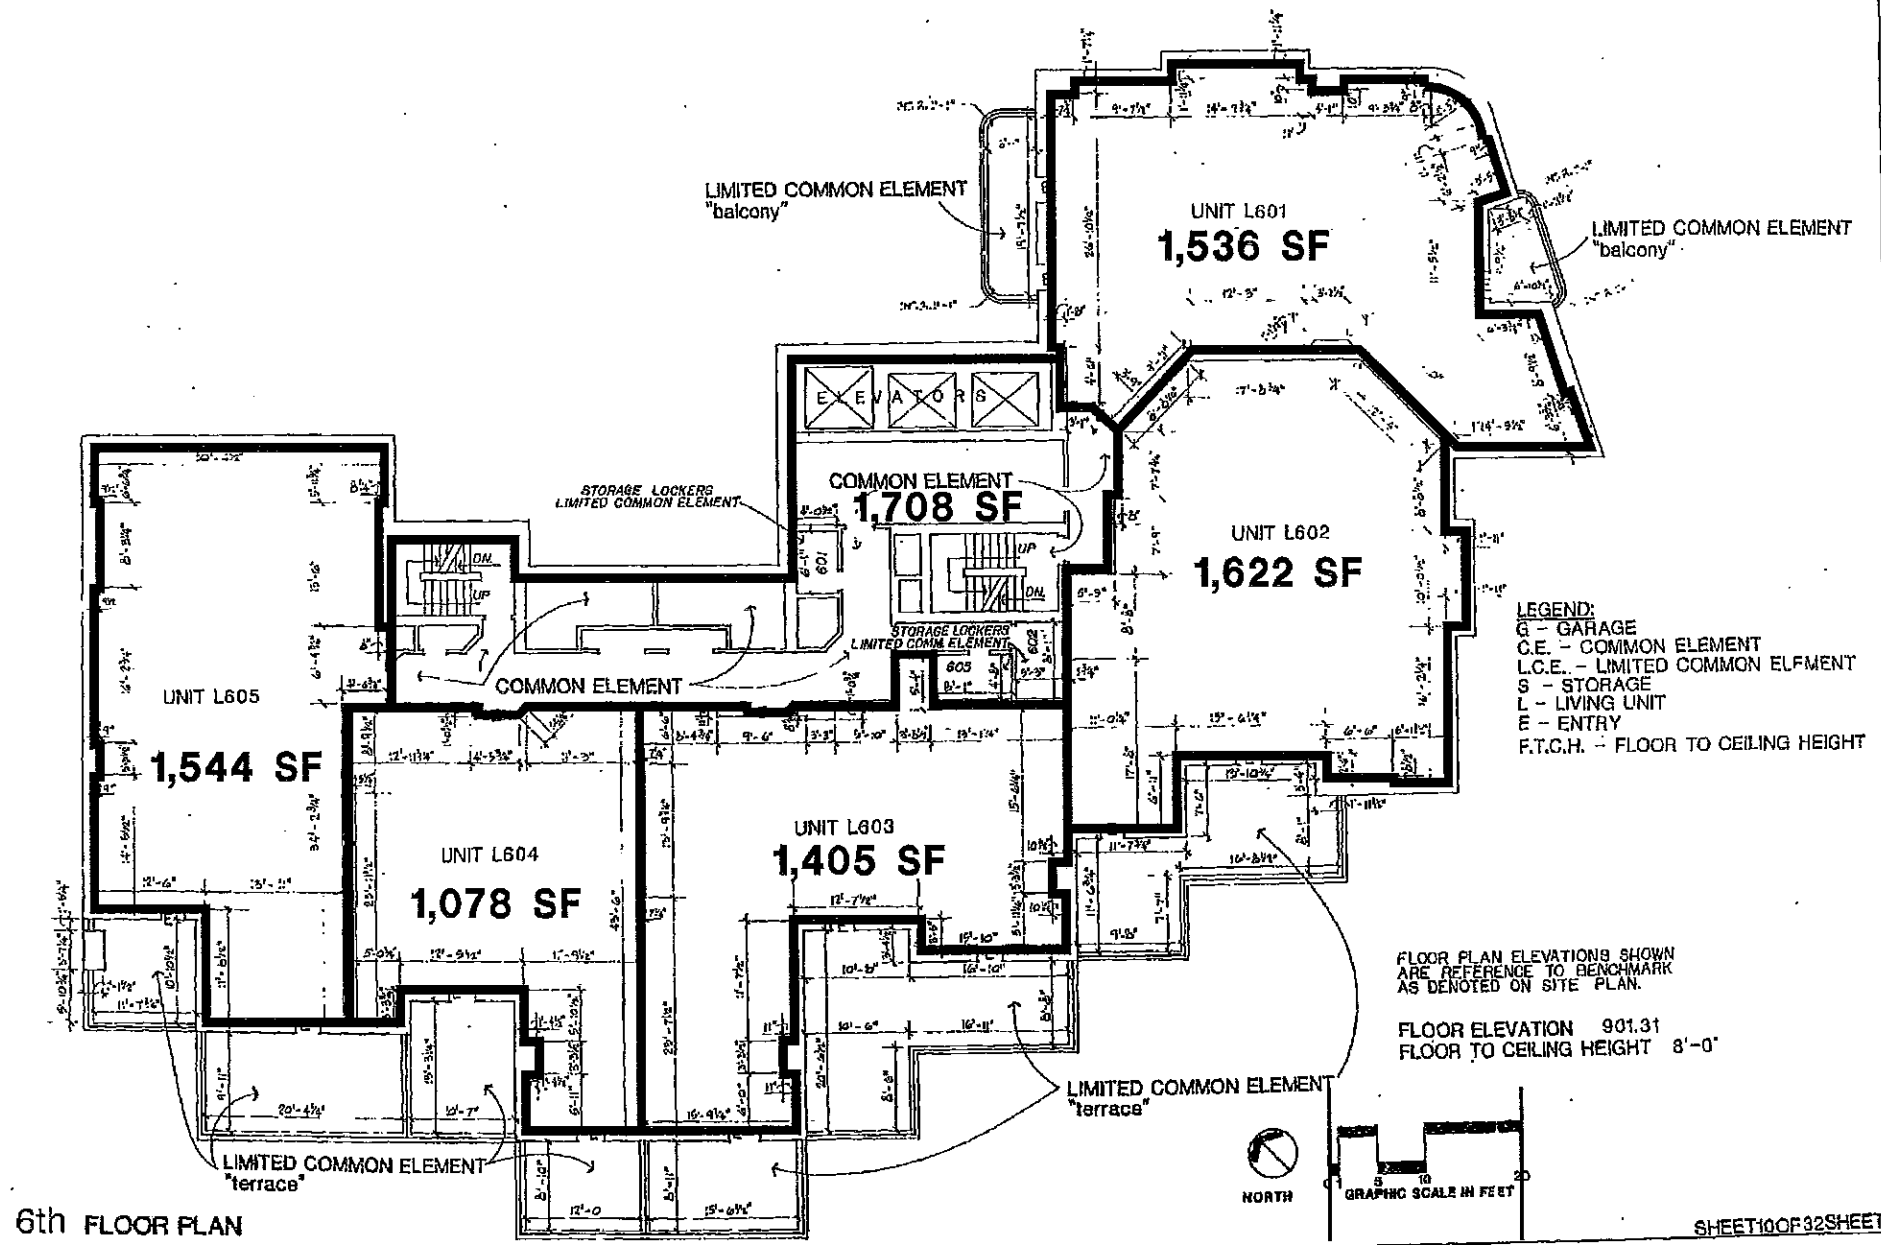

KKE Architects, Inc.
300 first avenue north
minneapolis, mn 55401

(612) 339-4200
FAX (612) 342-9287
www.kke.com

minneapolis las vegas pasadena irvine

Project	0808.1045.01	Drawing Number	10
Date	08/20/07		32
Drawn by	CAM		
Checked by	GS		